


OPTION 1

PHASE 01

EXISTING TO REMAIN (DPS) - 1,708 SF
 UNFINISHED SHELL SPACE - 1,220 SF
 INTERIOR RENOVATION AREA - 5,318 SF

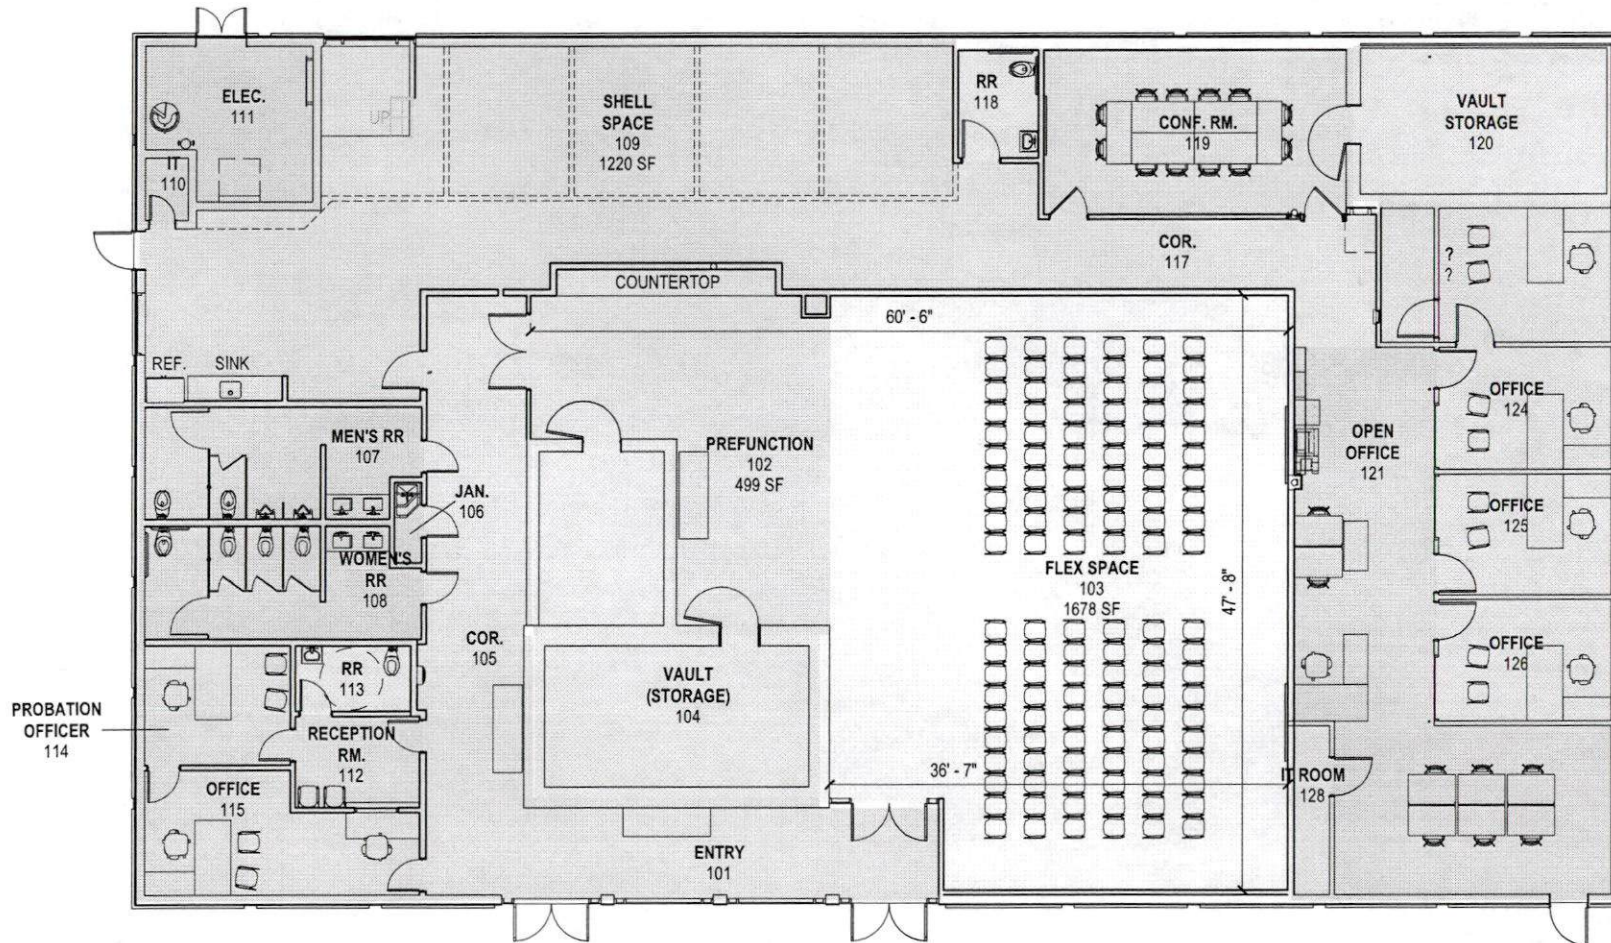

PRELIMINARY
 NOT FOR REGULATORY
 APPROVAL, PERMIT OR
 CONSTRUCTION.

JOSEPH A. ROSS
 TX #23849

CLAY COUNTY BUILDING RENOVATION


205 N. Bridge St
 Henrietta, Texas 76365 | Sep. 6, 2023 | PR.03



OPTION 02

PHASE 01

EXISTING TO REMAIN (DP) - 1,682 SF
 UNFINISHED SHELL SPACE - 1,020 SF
 INTERIOR RENOVATION AREA - 5,544 SF

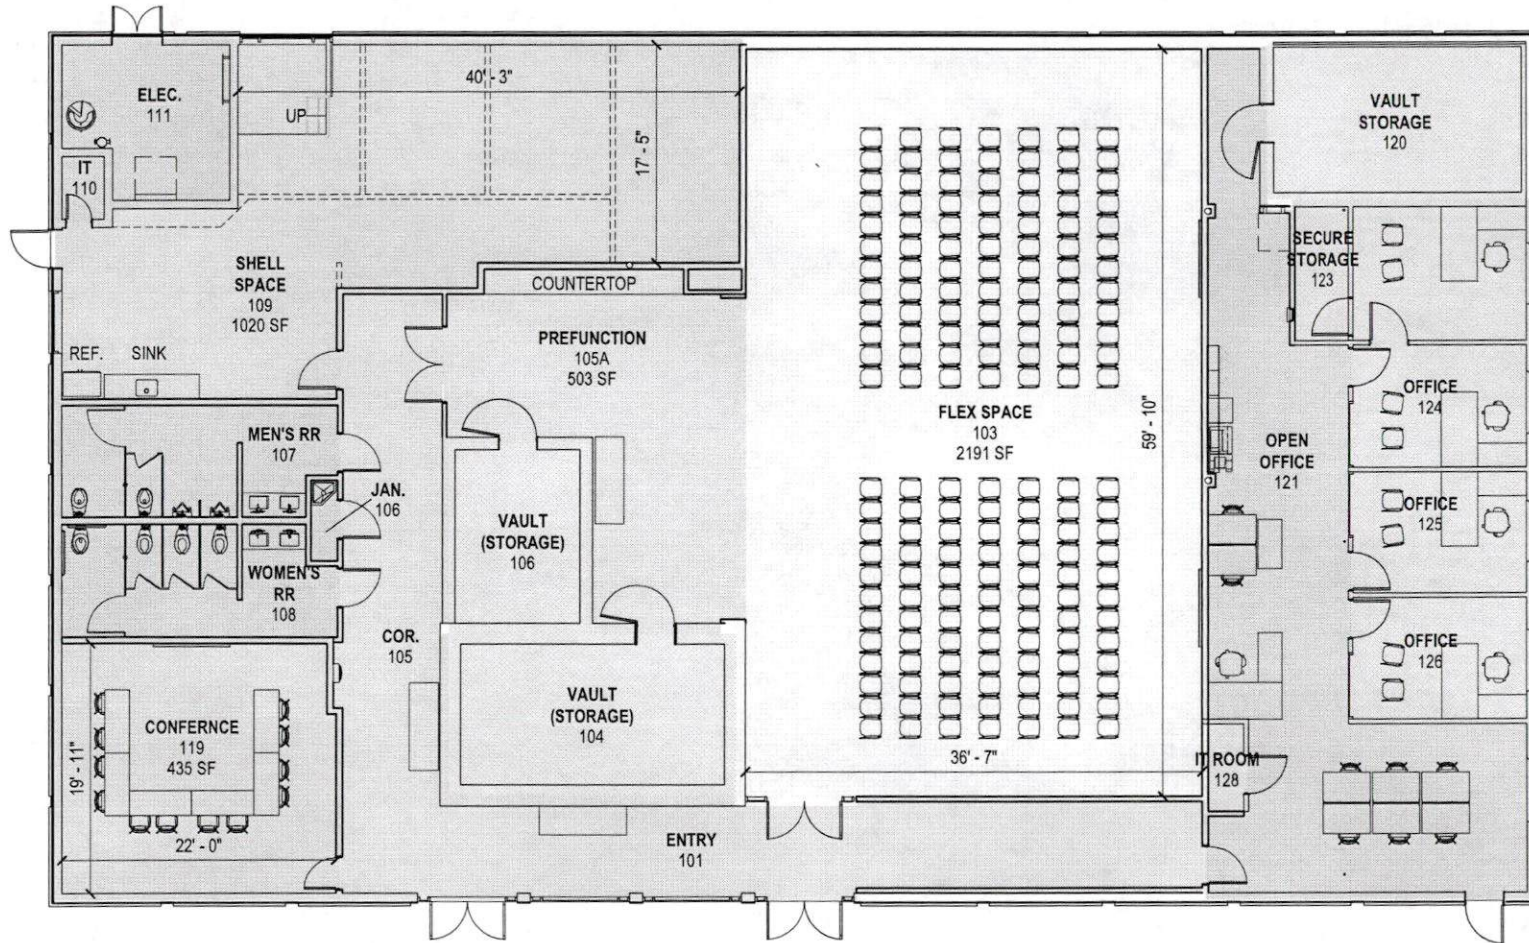

PRELIMINARY
 NOT FOR REGULATORY
 APPROVAL, PERMIT OR
 CONSTRUCTION.

JOSEPH A. ROSS
 TX #23849

