


OPTION 02

PHASE 01

EXISTING TO REMAIN (DP) - 1,682 SF
 UNFINISHED SHELL SPACE - 1,020 SF
 INTERIOR RENOVATION AREA - 5,544 SF

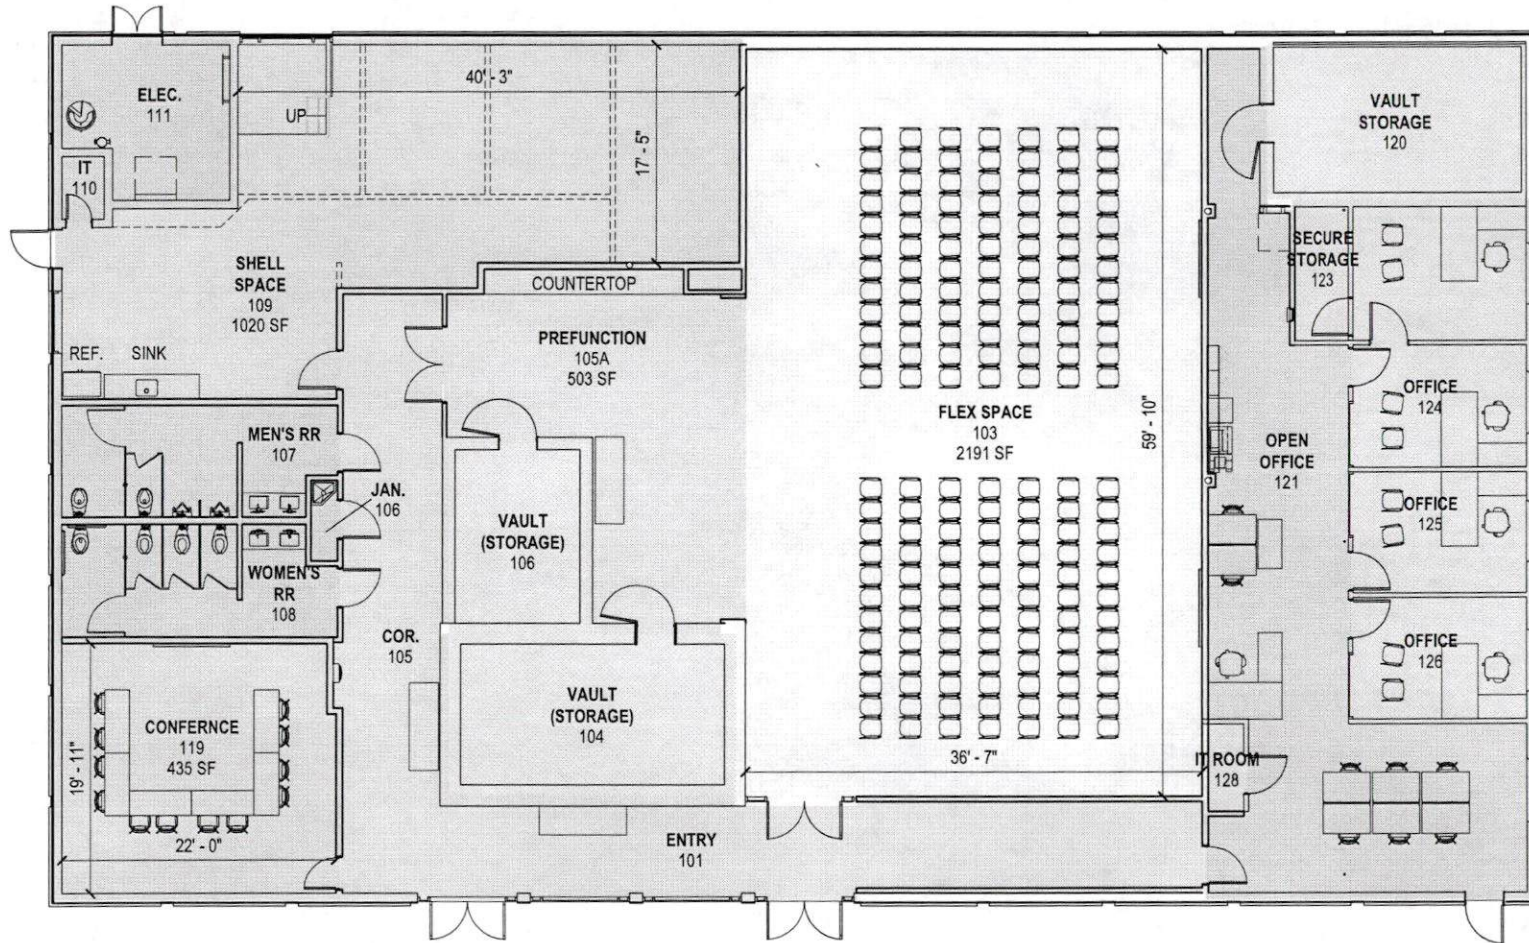

PRELIMINARY
 NOT FOR REGULATORY
 APPROVAL, PERMIT OR
 CONSTRUCTION.

JOSEPH A. ROSS
 TX #23849

